


# THE Home Living

COLLECTION

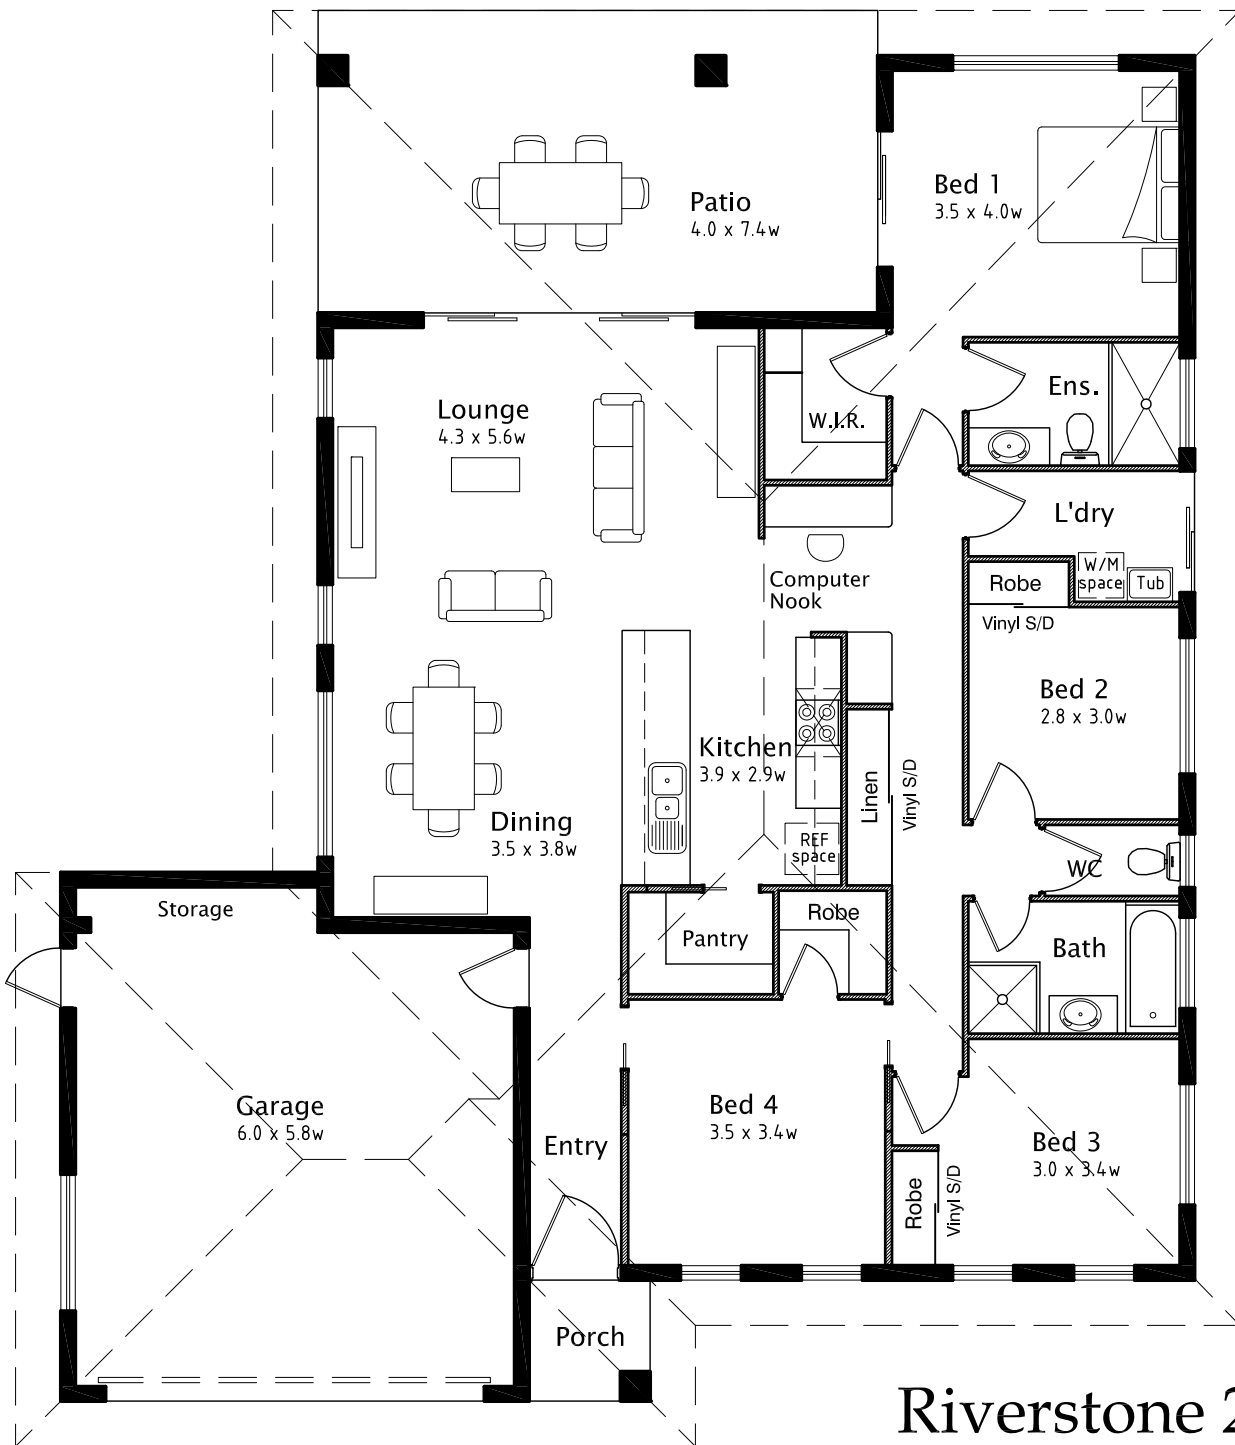

## FLOOR PLAN

SCALE 1:100

## Riverstone 223

Living	150.5 sq.m.
Patio	29.6 sq.m.
Porch	2.6 sq.m.
Garage	40.2 sq.m.

**Total Area 222.9 sq.m.  
or 24.0 Squares**

Width	16.0 m
Length	17.8 m



**Michael Hoare**  
Builders

QBCC No. 1209719  
P.O. Box 449 Gordonvale Q. 4865

Ph. (07) 4056 5333 0409 563123 Fax 4056 6139  
www.mhoare.com michael@mhoare.com

© COPYRIGHT:  
THIS DRAWING IS THE PROPERTY OF MARK HOARE  
AND IS NOT TO BE REPRODUCED OR COPIED IN  
ANY FORM WITHOUT THE EXPRESSED & WRITTEN  
PERMISSION OF THE AUTHOR

**MARK HOARE ARCHITECTS**  
REG. No. 3168  
Ph. 4056 5800 Mob. 041 2204022