


THE Home Living

COLLECTION

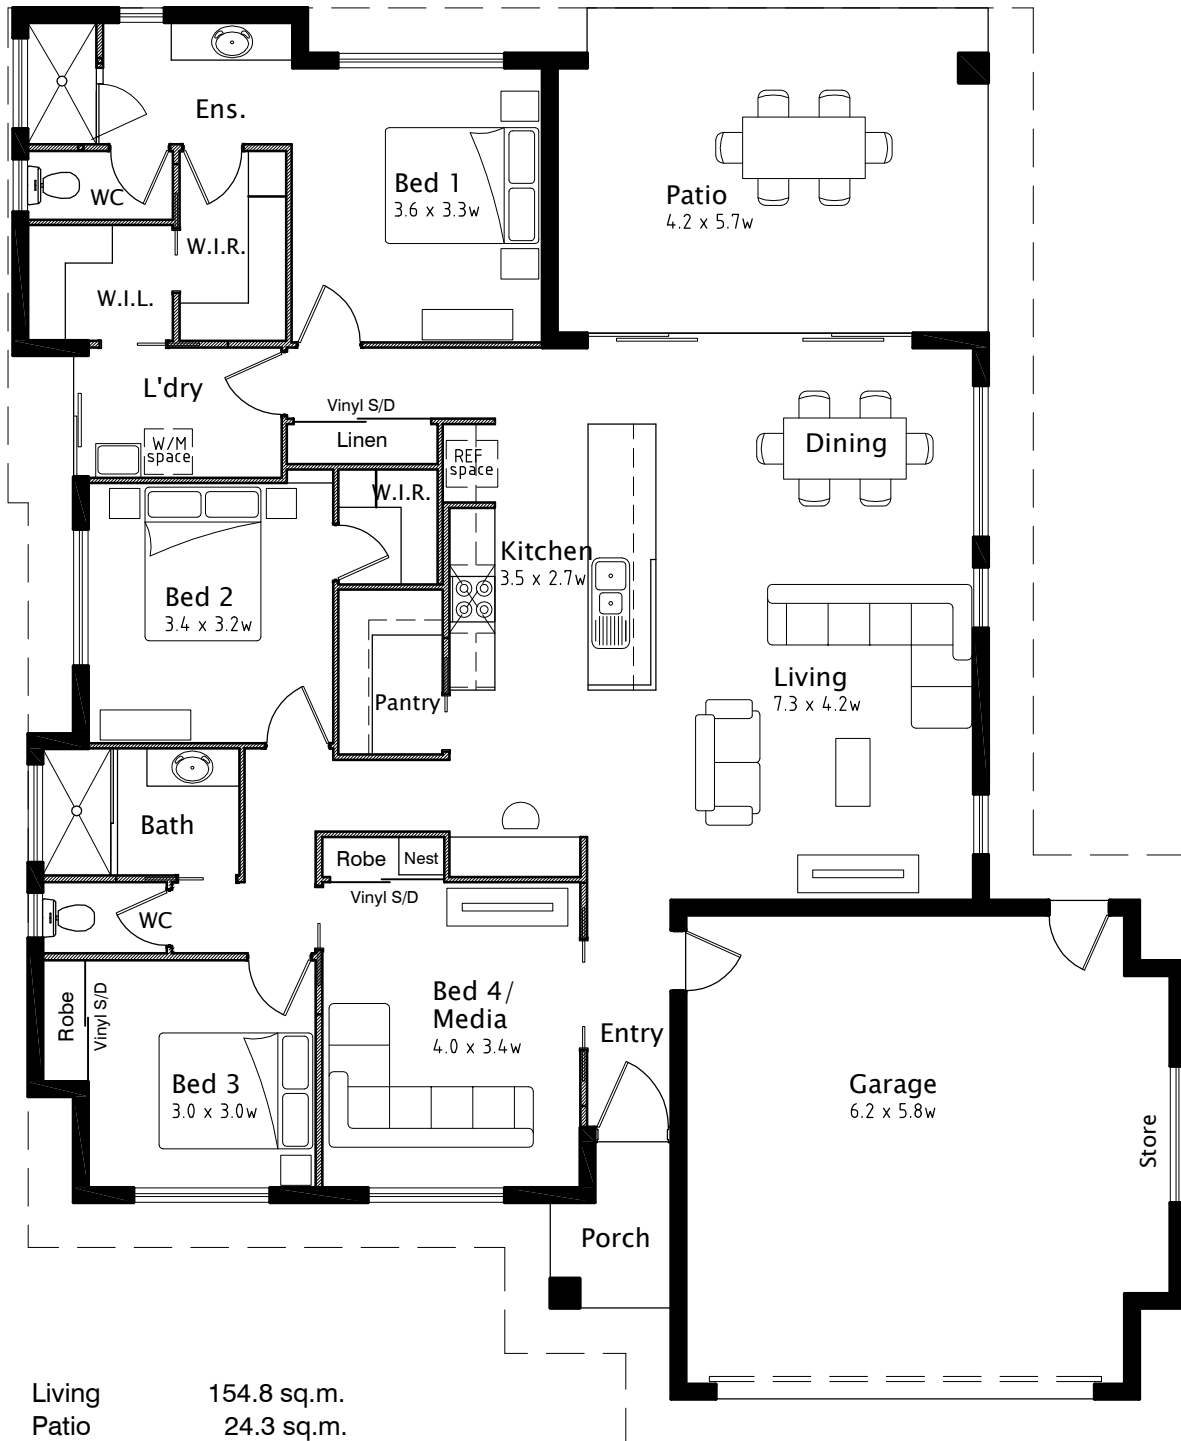

Living 154.8 sq.m.
 Patio 24.3 sq.m.
 Porch 3.0 sq.m.
 Garage 42.2 sq.m.

Total Area 224.3 sq.m.
or 24.1 Squares

Width 14.1 m
 Length 17.8 m

FLOOR PLAN
 SCALE 1 : 100

Woodlock 224



Michael Hoare
Builders

QBCC No. 1209719
 P.O. Box 449 Gordonvale Q. 4865

Ph. (07) 4056 5333 0409 563123
www.michaelhoarebuilders.com.au

© COPYRIGHT:
 THIS DRAWING IS THE PROPERTY OF MARK HOARE
 AND IS NOT TO BE REPRODUCED OR COPIED IN
 ANY FORM WITHOUT THE EXPRESSED & WRITTEN
 PERMISSION OF THE AUTHOR
MARK HOARE ARCHITECTS
 REG. No. 3168
 Ph. 4056 5800 Mob. 041 2204022