


THE Lifestyle

COLLECTION

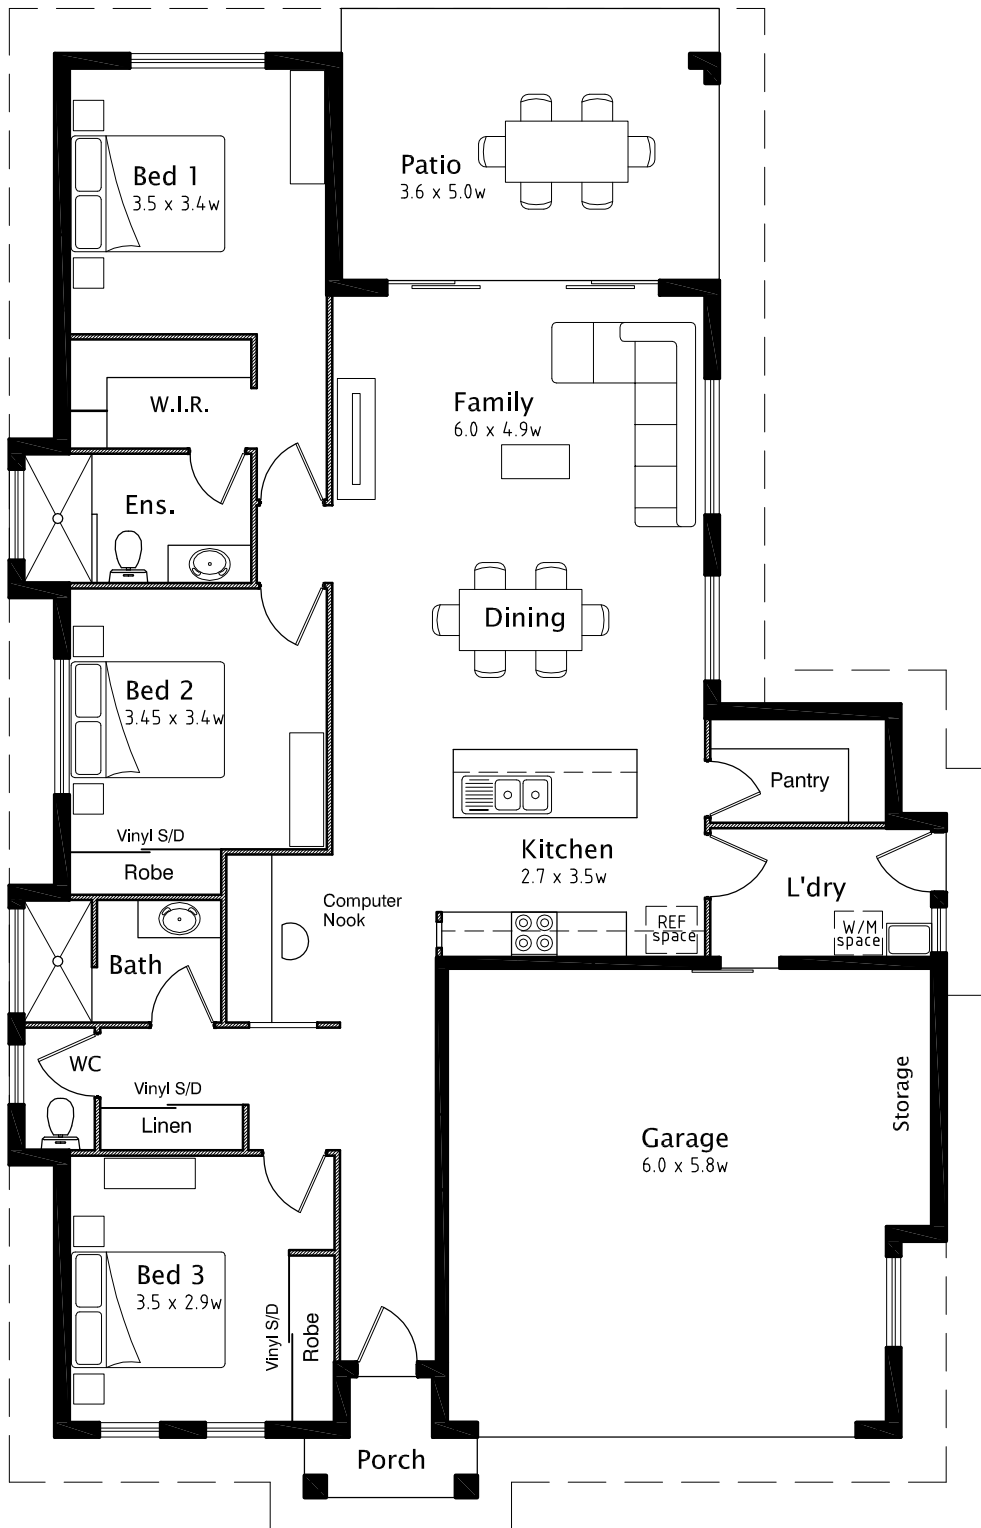

FLOOR PLAN

SCALE 1 : 100

Aston 196

Living	135.5 sq.m.
Patio	18.0 sq.m.
Porch	2.7 sq.m.
Garage	39.5 sq.m.

**Total Area 195.7 sq.m.
or 21.1 Squares**

Width	11.2 m
Length	19.1 m



**Michael Hoare
Builders**

Ph. (07) 4056 5333 0409 563123

www.michaelhoarebuilders.com.au

QBCC No. 1209719

P.O. Box 449 Gordonvale Q. 4865

© COPYRIGHT:
THIS DRAWING IS THE PROPERTY OF MARK HOARE AND IS
NOT TO BE REPRODUCED OR COPIED IN ANY FORM WITHOUT
THE EXPRESSED & WRITTEN PERMISSION OF THE AUTHOR

MARK HOARE ARCHITECTS

REG. No. 3168 8/17

Ph. 4056 5800 Mob. 041 2204022