


THE Lifestyle

COLLECTION

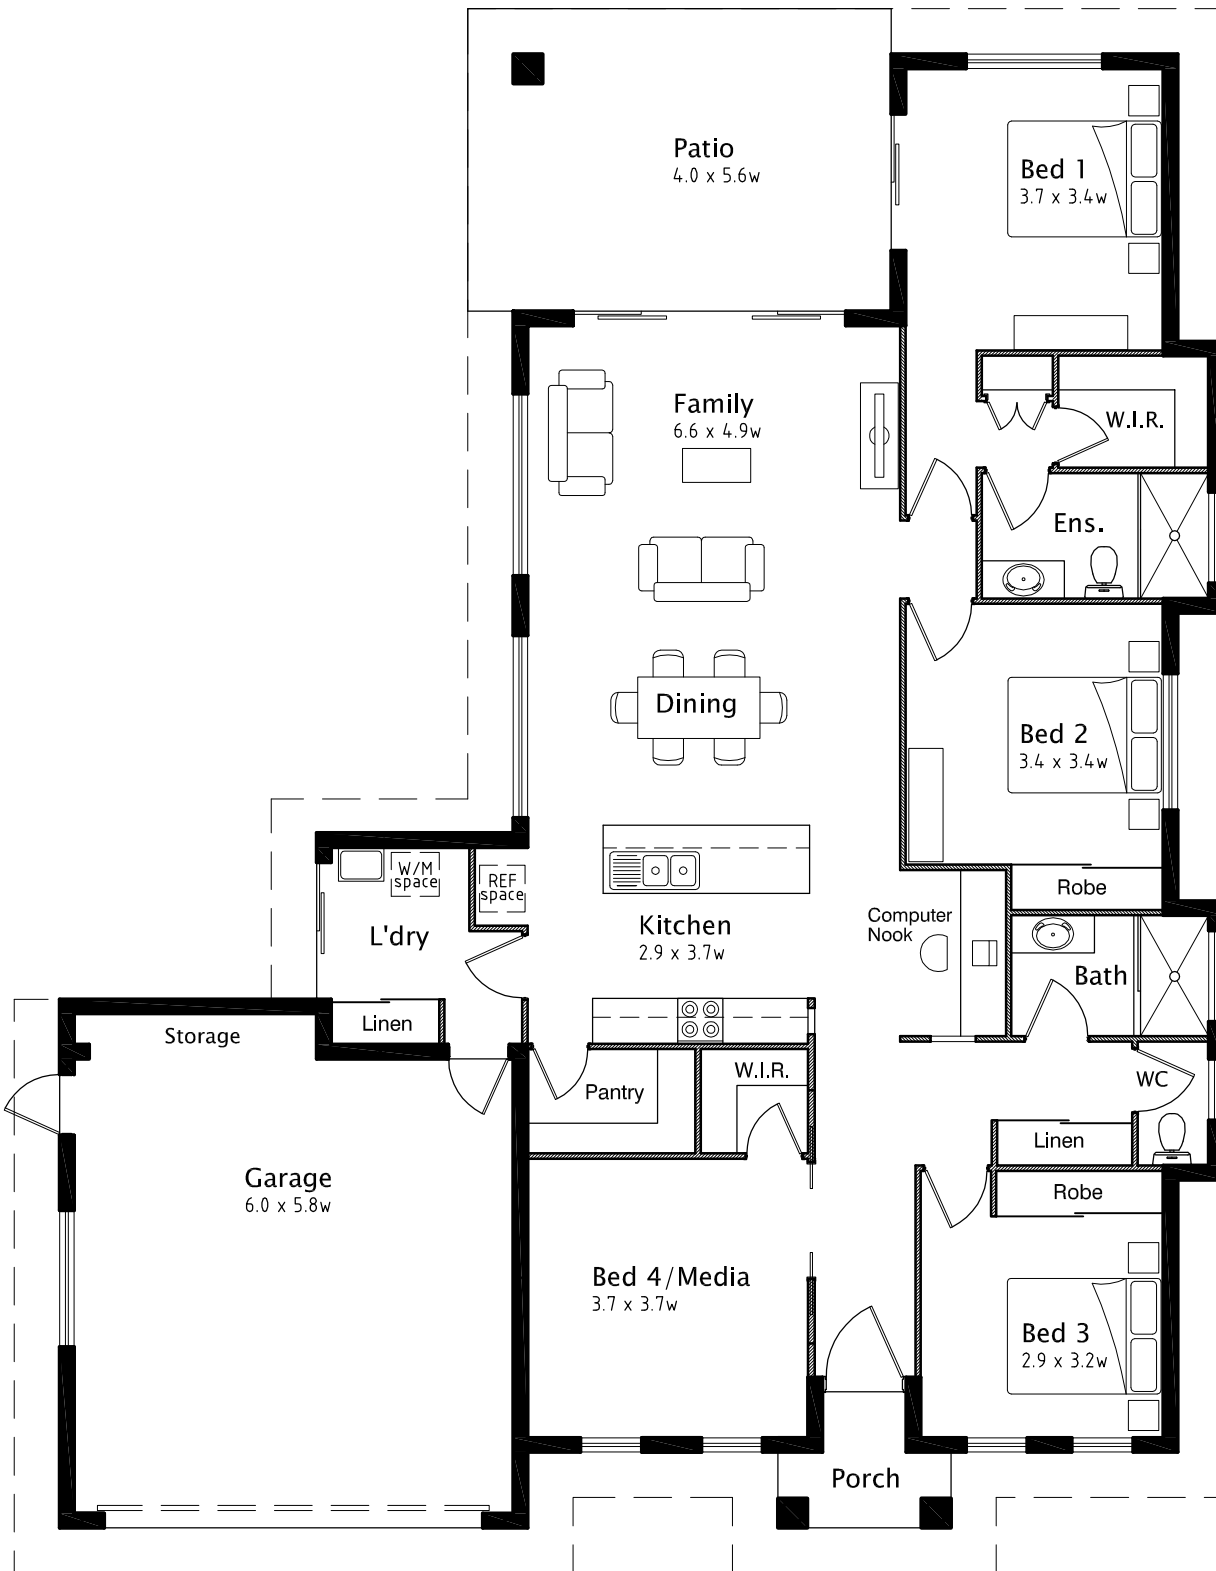

FLOOR PLAN

SCALE 1 : 100

Aston 222

Living	156.8 sq.m.
Patio	22.4 sq.m.
Porch	3.1 sq.m.
Garage	40.1 sq.m.

**Total Area 222.4 sq.m.
or 23.9 Squares**

Width	14.8 m
Length	19.5 m



**Michael Hoare
Builders**

Ph. (07) 4056 5333 0409 563123

www.michaelhoarebuilders.com.au

QBCC No. 1209719

P.O. Box 449 Gordonvale Q. 4865

© COPYRIGHT:
THIS DRAWING IS THE PROPERTY OF MARK HOARE AND IS
NOT TO BE REPRODUCED OR COPIED IN ANY FORM WITHOUT
THE EXPRESSED & WRITTEN PERMISSION OF THE AUTHOR

MARK HOARE ARCHITECTS

REG. No. 3168 8/17

Ph. 4056 5800 Mob. 041 2204022