


THE Home Living

COLLECTION

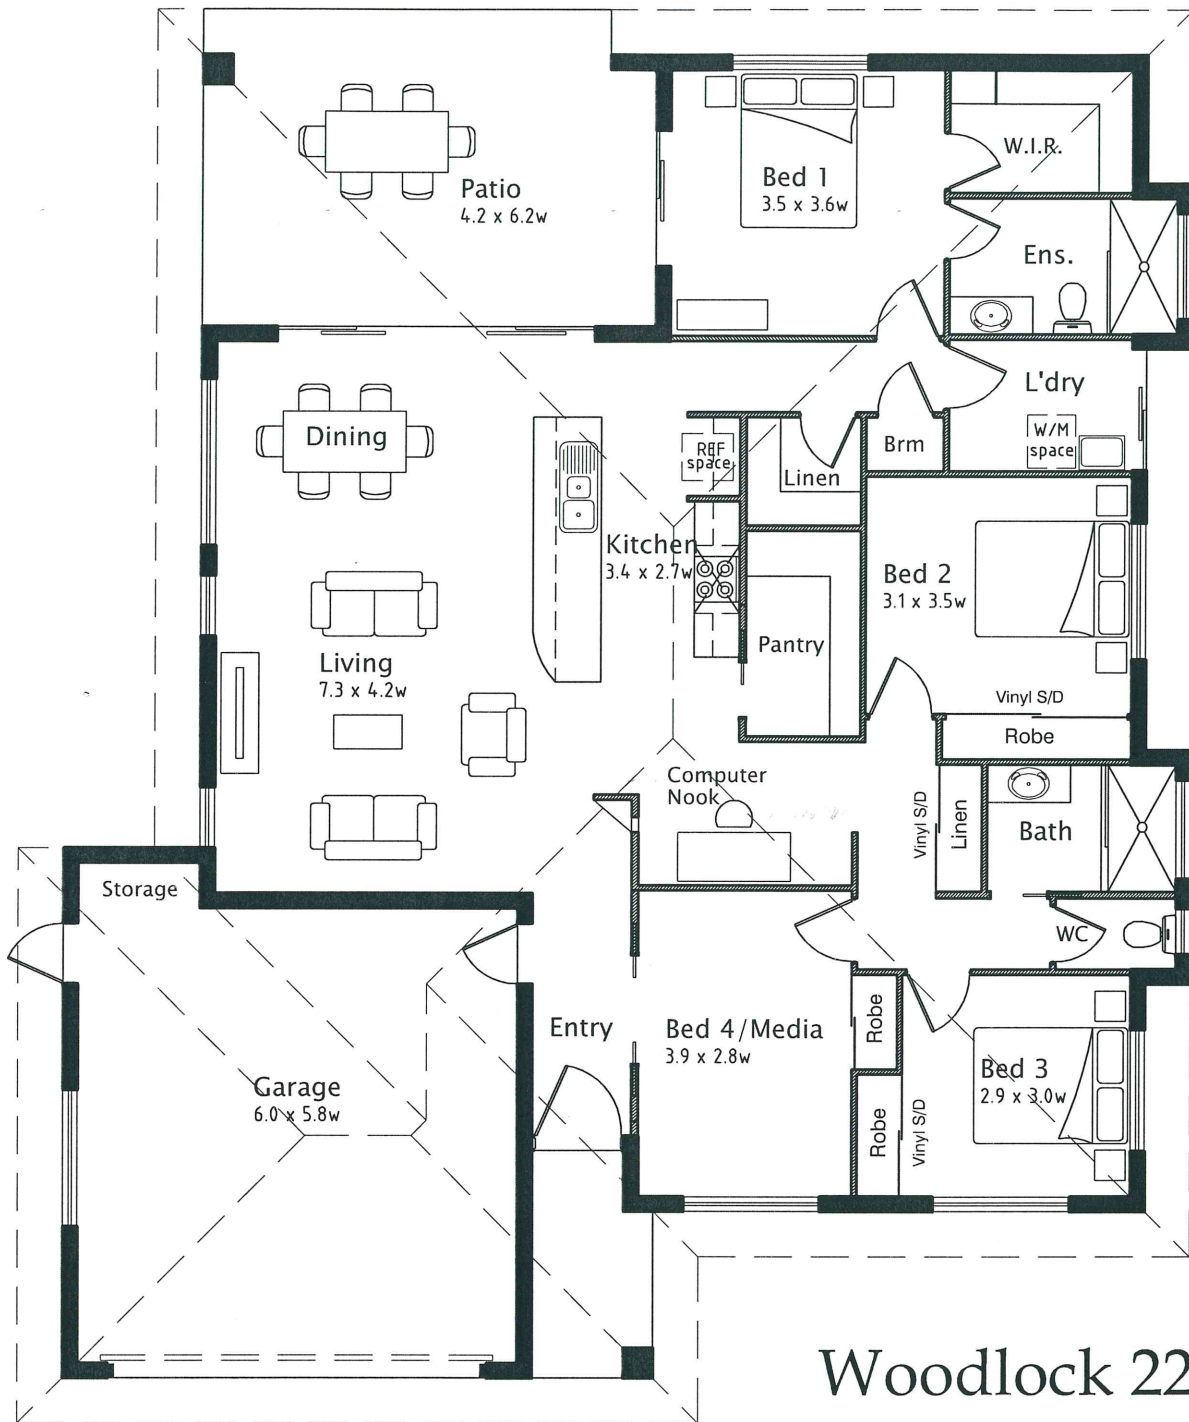

Woodlock 223

Living	154.6 sq.m.
Patio	24.8 sq.m.
Porch	4.5 sq.m.
Garage	39.2 sq.m.

**Total Area 223.1 sq.m.
or 24.0 Squares**

Width	14.3 m
Length	17.5 m

FLOOR PLAN

SCALE 1 : 100



**Michael Hoare
Builders**

QBCC No. 1209719
P.O. Box 449 Gordonvale Q. 4865

Ph. (07) 4056 5333 0409 563123 Fax 4056 6139
www.mhoare.com michael@mhoare.com

© COPYRIGHT:
THIS DRAWING IS THE PROPERTY OF MARK HOARE
AND IS NOT TO BE REPRODUCED OR COPIED IN
ANY FORM WITHOUT THE EXPRESSED & WRITTEN
PERMISSION OF THE AUTHOR

MARK HOARE ARCHITECTS
REG. No. 3168
Ph. 4056 5800 Mob. 041 2204022